
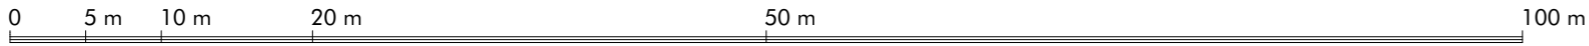


# PLANIMETRIA CAMPO SPORTIVO COMUNALE "P. FERRANTE"

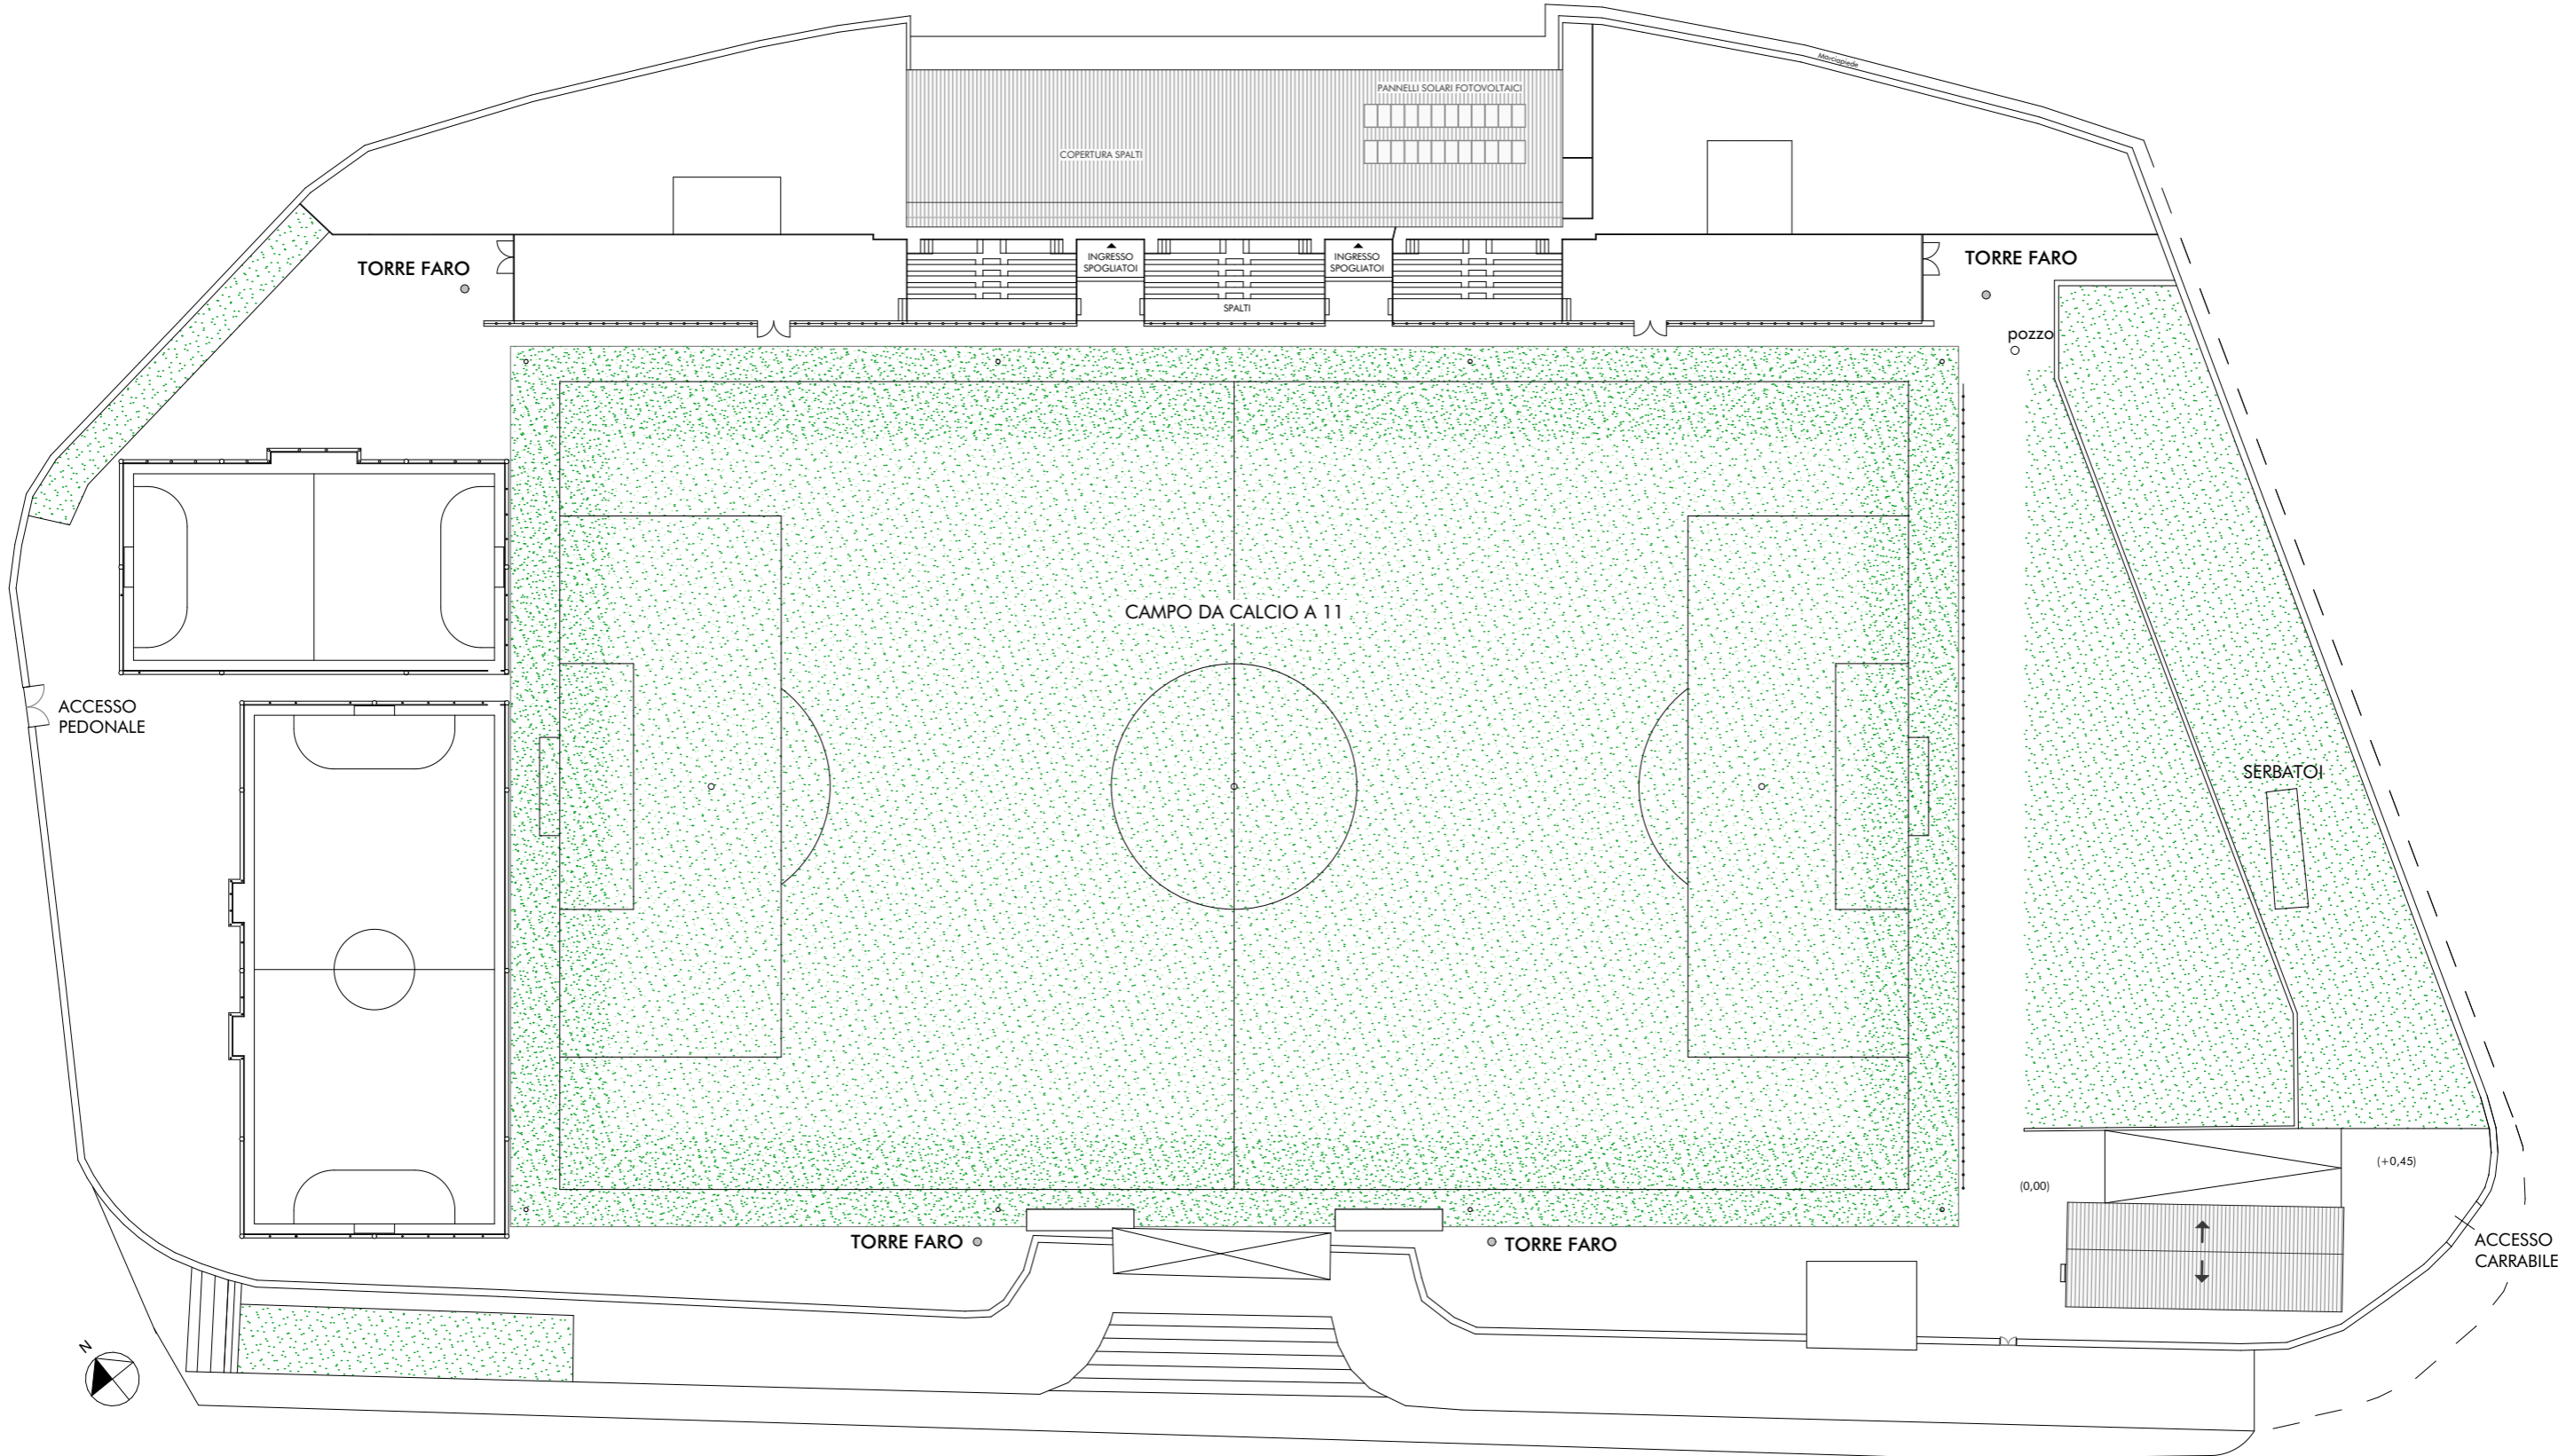

SCALA 1/500